


MISSOURI ROUTE 240

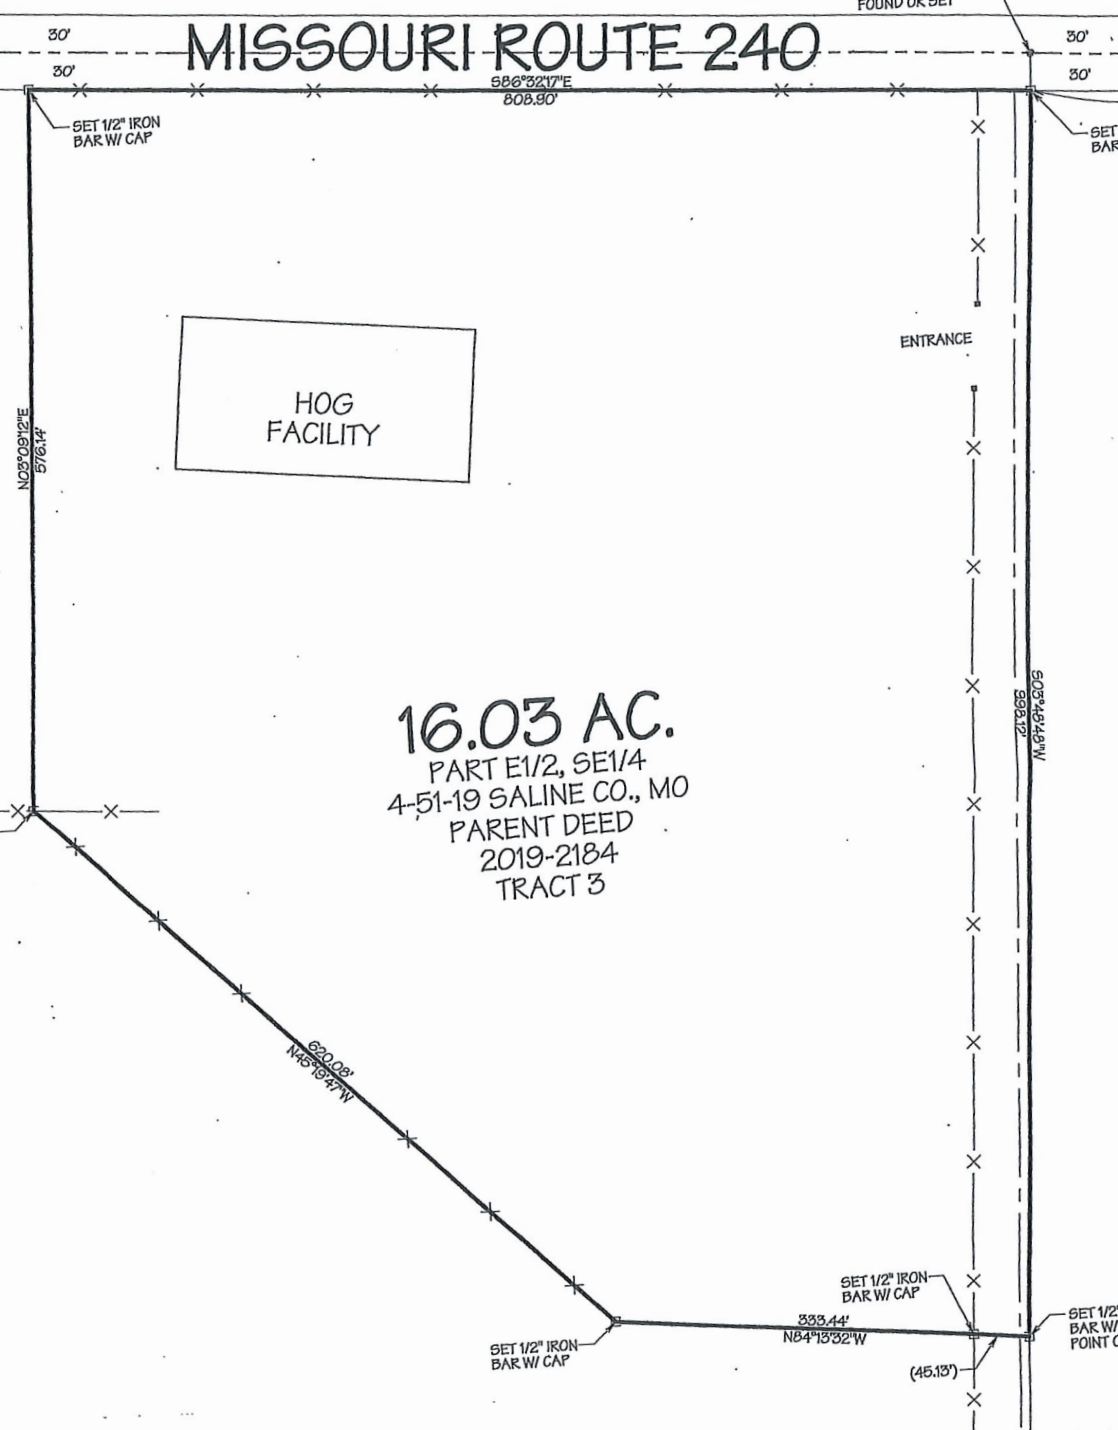

16.03 AC.
PART E1/2, SE1/4
4-51-19 SALINE CO., MO
PARENT DEED
2019-2184
TRACT 3

HOG
FACILITY

ENTRANCE

SET 1/2" IRON
BAR W/ CAP

SET 1/2" IRON
BAR W/ CAP

333.44'
N64°13'32"W

(45.13')

SET 1/2"
BAR W/
POINT C

586°32'17"E
808.90'

SET 1/2" IRON
BAR W/ CAP

SET
BAR

N02°09'12"E
576.14'

S03°42'49"E
596.12'
N43°47'00"E

620.08'
N45°19'47"W

30'

30'

30'

30'

FOUND OR SET