


REVISIONS

1.	05/09/2021	Revised Layout
2.	05/17/2021	Revised Layout
3.	05/27/2021	Revised Layout
4.	05/27/2021	Final Layout
5.		
6.		
DATE PLOTTED:	05/17/2021	
DATE DATE:		
SCALE:		

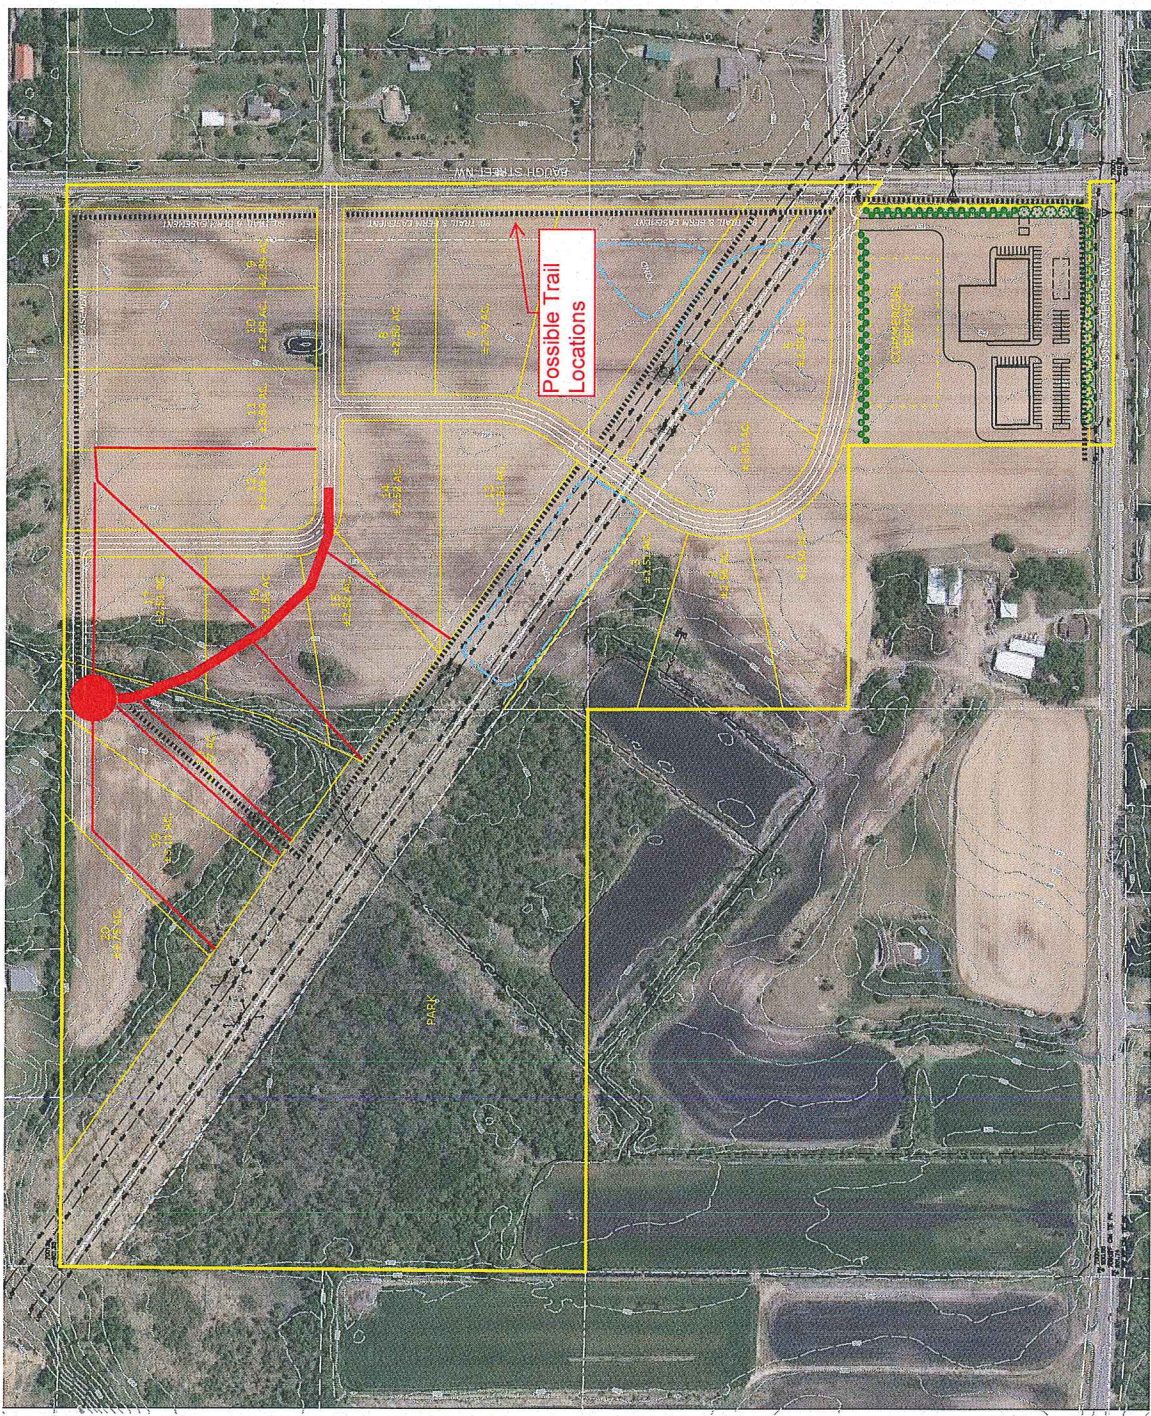


Option 1

SITE DATA

TOTAL SITE AREA:	4110.50 AC.
TOTAL NUMBER OF LOTS:	21
2.5 AC. SINGLE FAMILY LOTS:	20
COMMERCIAL LOT:	1


NOTES

- 1) No field work has been completed at this time.
- 2) Property shown is legal, which was provided by the owner.
- 3) No 2024 work has been furnished for this survey. Property is subject to all measurements of record, if any.

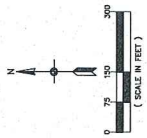

REVISIONS

1.	12/09/2021	Initial
2.	01/14/2022	Revised
3.	01/17/2022	Final
4.		
5.		
6.		
7.		
8.		
9.		
10.		

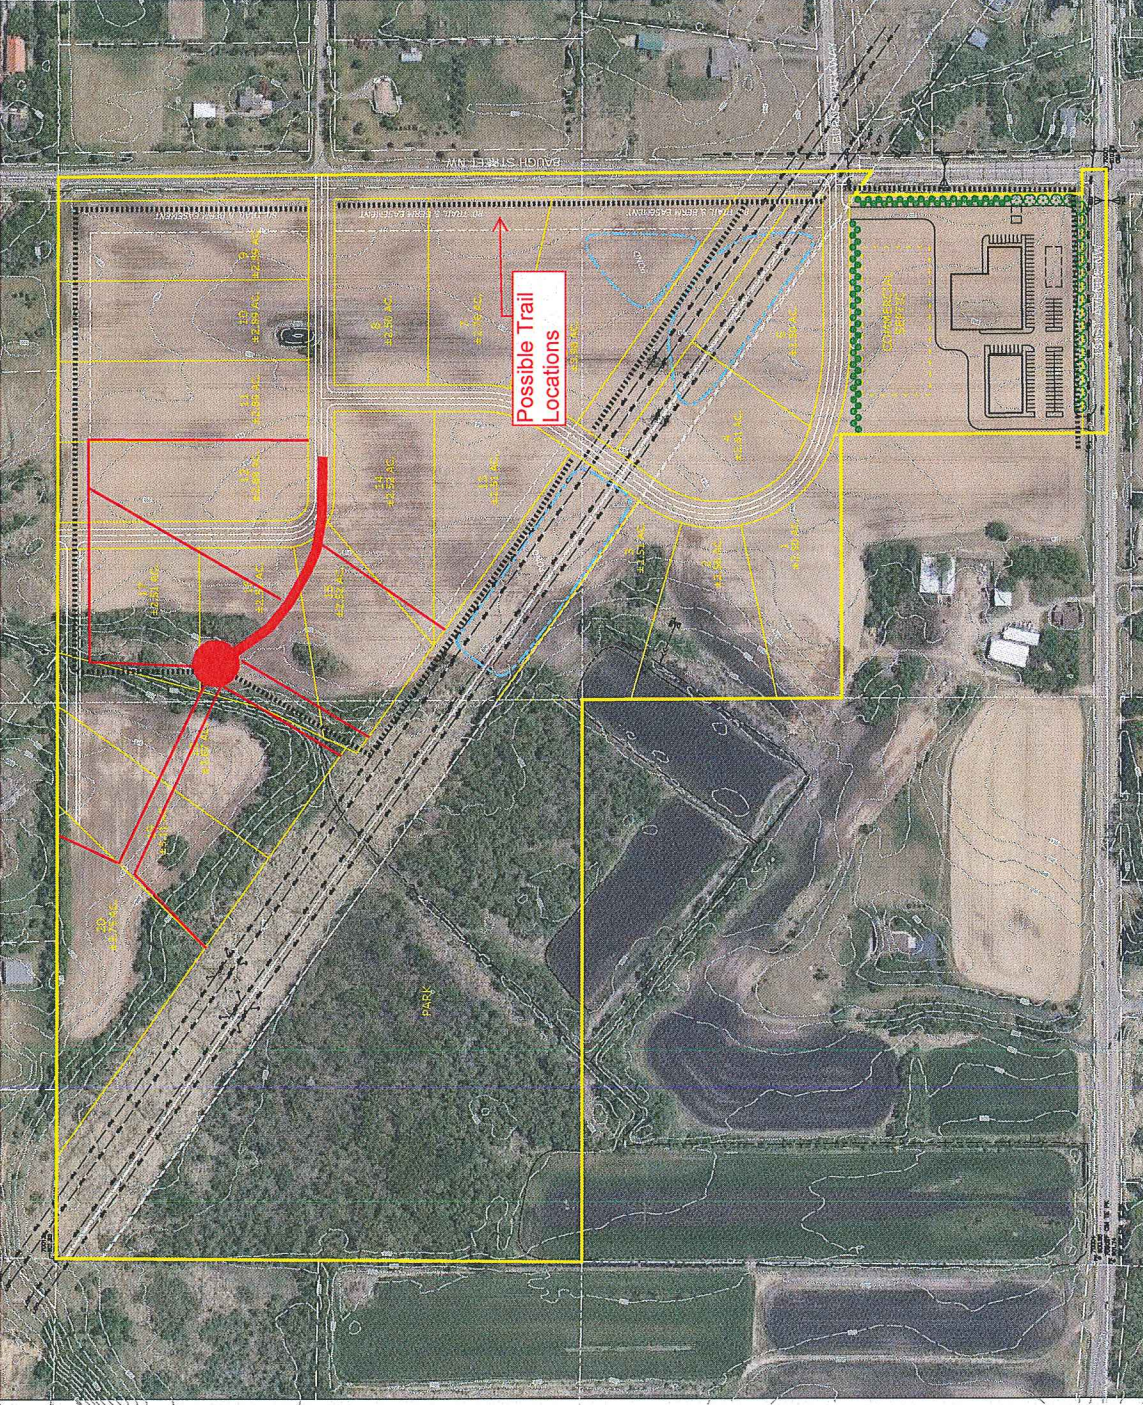

Option 2

SITE DATA
 TOTAL SITE AREA: 4110.50 AC.
 TOTAL NUMBER OF LOTS: 21
 2.5 AC. SINGLE FAMILY LOTS
 COMMERCIAL LOT

NOTES

- 1) No field work has been completed at this time.
- 2) This plan is intended to be used by the Minnesota Department of Natural Resources.
- 3) No title work has been furnished for this survey, property is subject to all easements of record, if any.

